

Building Section,
 Policy Planning Department,
 Ministry of Health, Community Development,
 Gender, Elderly and Children.
 University of Dodoma
 College of Humanities and Social Science 11th
 Building,
 P.O.Box 743
 40478 Dodoma

IN COLLABORATION WITH

President's Office, Regional Administration and
 Local Government
 Mkapa Building,
 P.O.Box 1923,
 41185 Dodoma.

CLIENT

PRESIDENT'S OFFICE, REGIONAL ADMINISTRATION AND LOCAL
 GOVERNMENT MKAPA BUILDING, P.O.BOX 1923,41185 DODOMA.

PROJECT

**STANDARD DESIGN FOR COUNCIL LEVEL
 HOSPITALS IN TANZANIA**

DRAWING TITLE

**RCH BUILDING
 GROUND FLOOR PLAN**

PROJECT NO.

DRAWN BY;

IAS

CHECKED BY;


DCNM

DATE

MAY,2018

RCH A/101

SCALE 1:100

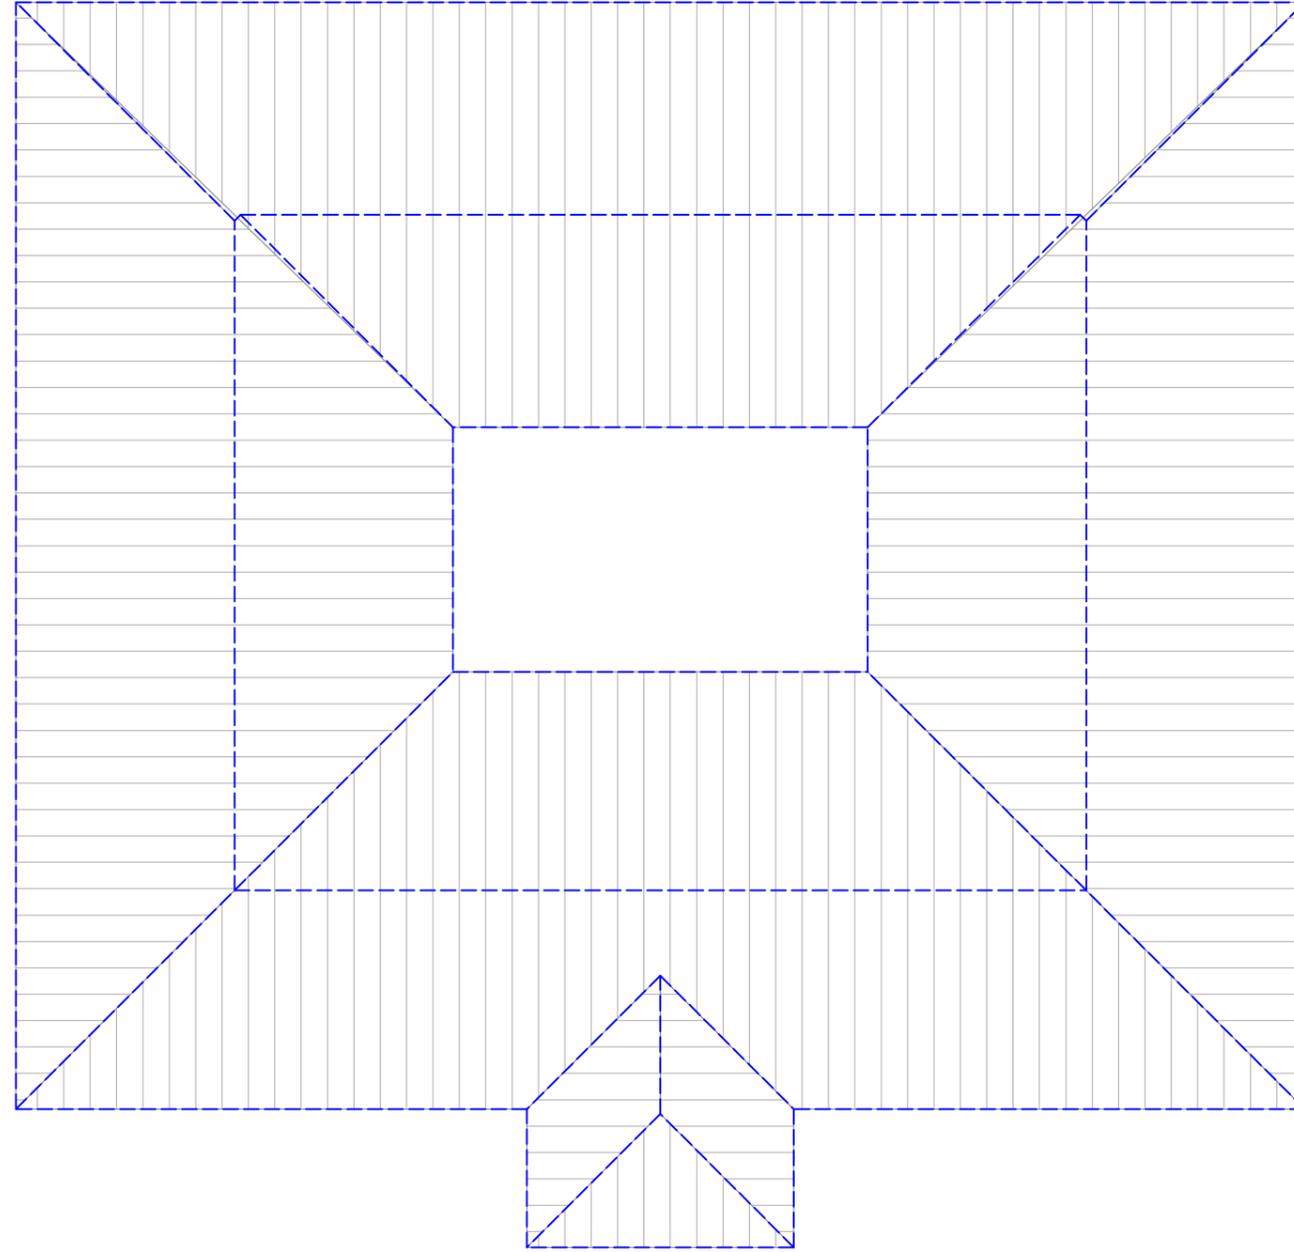

Building Section,
 Policy Planning Department,
 Ministry of Health, Community Development,
 Gender, Elderly and Children.
 University of Dodoma
 College of Humanities and Social Science 11th
 Building,
 P.O.Box 743
 40478 Dodoma

IN COLLABORATION WITH

President Office, Regional Administration and
 Local Government
 Mkapa Building,
 P.O.Box 1923,
 41185 Dodoma.

CLIENT

**PRESIDENT'S OFFICE, REGIONAL ADMINISTRATION AND LOCAL
 GOVERNMENT MKAPA BUILDING, P.O.BOX 1923,41185 DODOMA.**

PROJECT

**STANDARD DESIGN FOR COUNCIL LEVEL
 HOSPITALS TANZANIA**

DRAWING TITLE

RCH BUILDING

ROOF LAYOUT PLAN

PROJECT NO.

DRAWN BY;

CHECKED BY;

DATE

IAS


DCNM

MAY,2018

RCH A/102

SCALE 1:100

IT 5 Resincot Aluzinc Sheets on
 Pressure Impregnated Ceiling Battens to Manufacturers Details on
 Pressure Impregnated Roof Trusses/ Rafters to Engineers Details on
 100 x 50 mm Pressure Impregnated Wall Plate
 50 x 50mm Pressure Impregnated Ceiling Brandering at 600 x 1200 Centres
 ceiling system 12mm thick with an epoxy coating including all necessary accessories, ceiling joint and plain cornices.
 One hour fire rated suspended high density, moisture resistant

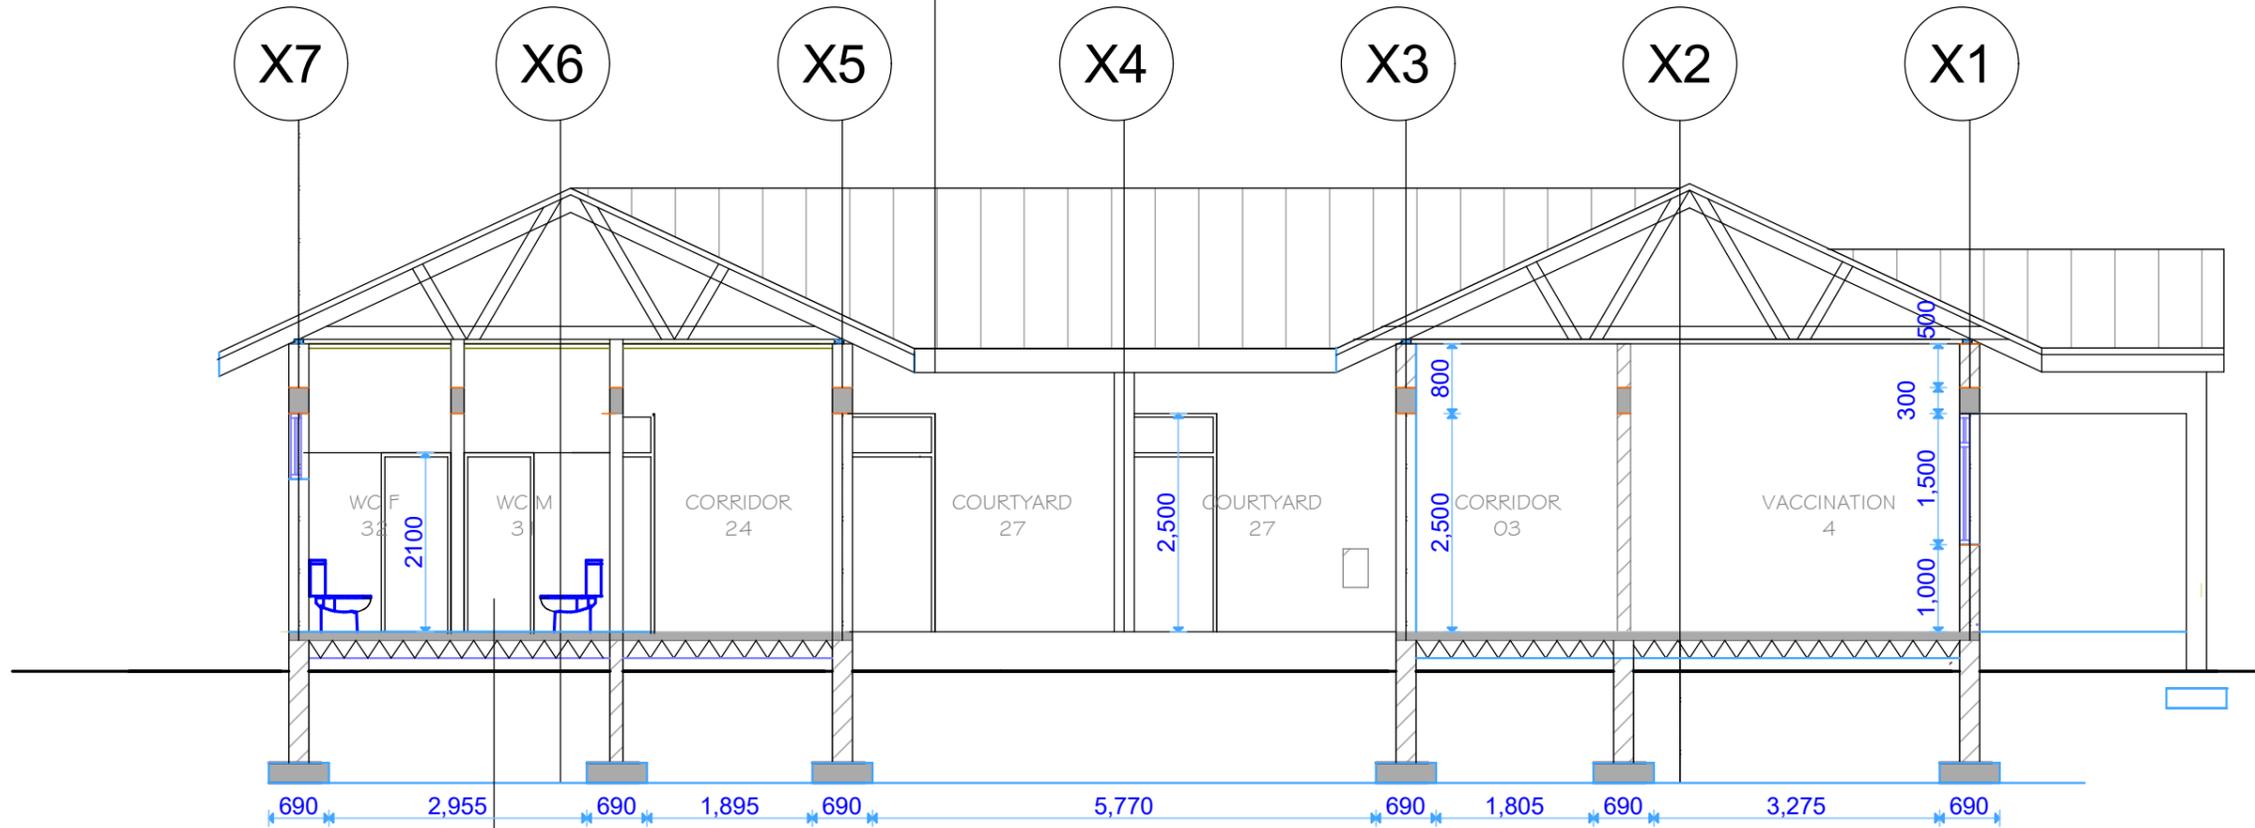

500x500mm ceramic floor tiles
 40mm cement sand backing on
 100mm concrete slab on
 150 hard core on
 Well compacted selected back fill

Building Section,
 Policy Planning Department,
 Ministry of Health, Community Development,
 Gender, Eldery and Children.
 University of Dodoma
 College of Humanities and Social Science 11th
 Building,
 P.O.Box 743
 40478 Dodoma

IN COLLABORATION WITH

President Office, Regional Administration and
 Local Government
 Mkapa Building,
 P.O.Box 1923,
 41185 Dodoma.

CLIENT

PRESIDENT'S OFFICE, REGIONAL ADMINISTRATION AND LOCAL
 GOVERNMENT MKAPA BUILDING, P.O.BOX 1923,41185 DODOMA.

PROJECT

**STANDARD DESIGN FOR COUNCIL LEVEL
 HOSPITALS IN TANZANIA**

DRAWING TITLE

OUT PATIENT DEPARTMENT

ROOF PLAN

PROJECT NO.

DRAWN BY;

CHECKED BY;

DATE


IAS

DCNM

MAY,2018

RCH A/201

SCALE 1:100

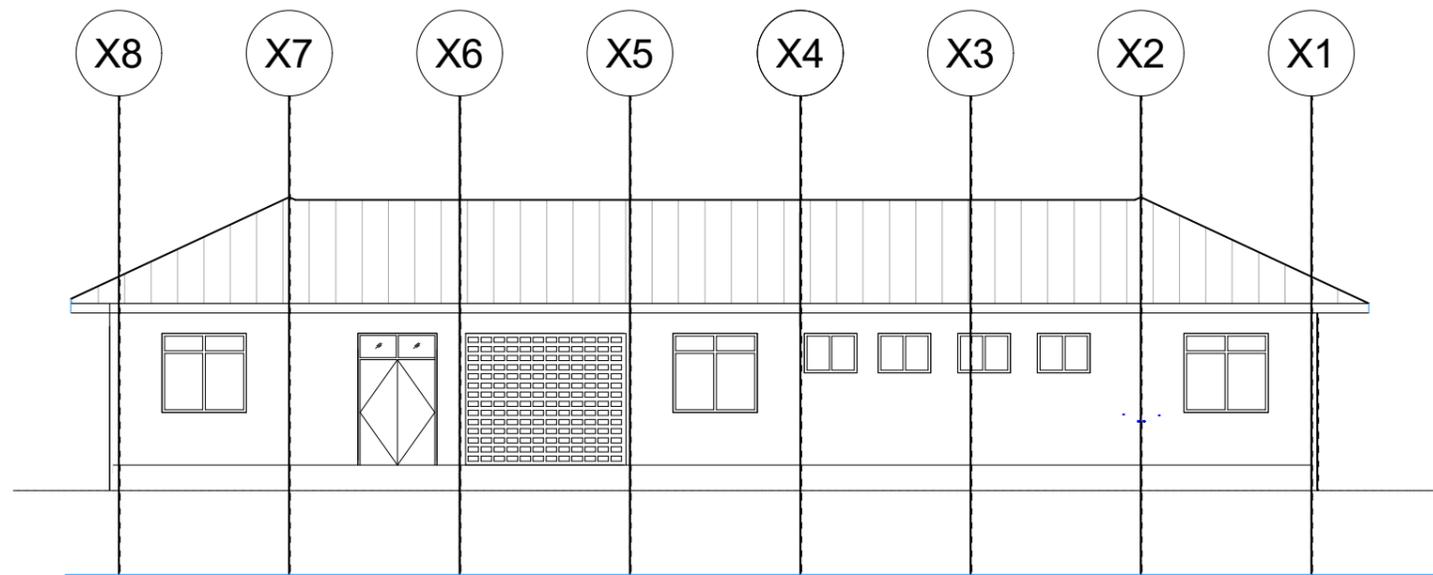

REAR ELEVATION



FRONT ELEVATION

Building Section,
Policy Planning Department,
Ministry of Health, Community Development,
Gender, Elderly and Children.
University of Dodoma
College of Humanities and Social Science 11th
Building,
P.O.Box 743
40478 Dodoma

IN COLLABORATION WITH

President Office, Regional Administration and
Local Government
Mkapa Building,
P.O.Box 1923,
41185 Dodoma.

CLIENT

PRESIDENT'S OFFICE, REGIONAL ADMINISTRATION AND LOCAL
GOVERNMENT MKAPA BUILDING, P.O.BOX 1923,41185 DODOMA.

PROJECT

**STANDARD DESIGN FOR COUNCIL LEVEL
HOSPITALS IN TANZANIA**

DRAWING TITLE

**RCH BUILDING
ELEVATIONS**

PROJECT NO.

DRAWN BY;

CHECKED BY;

DATE


IAS

DCNM

MAY,2018

RCH A/301

SCALE 1:100

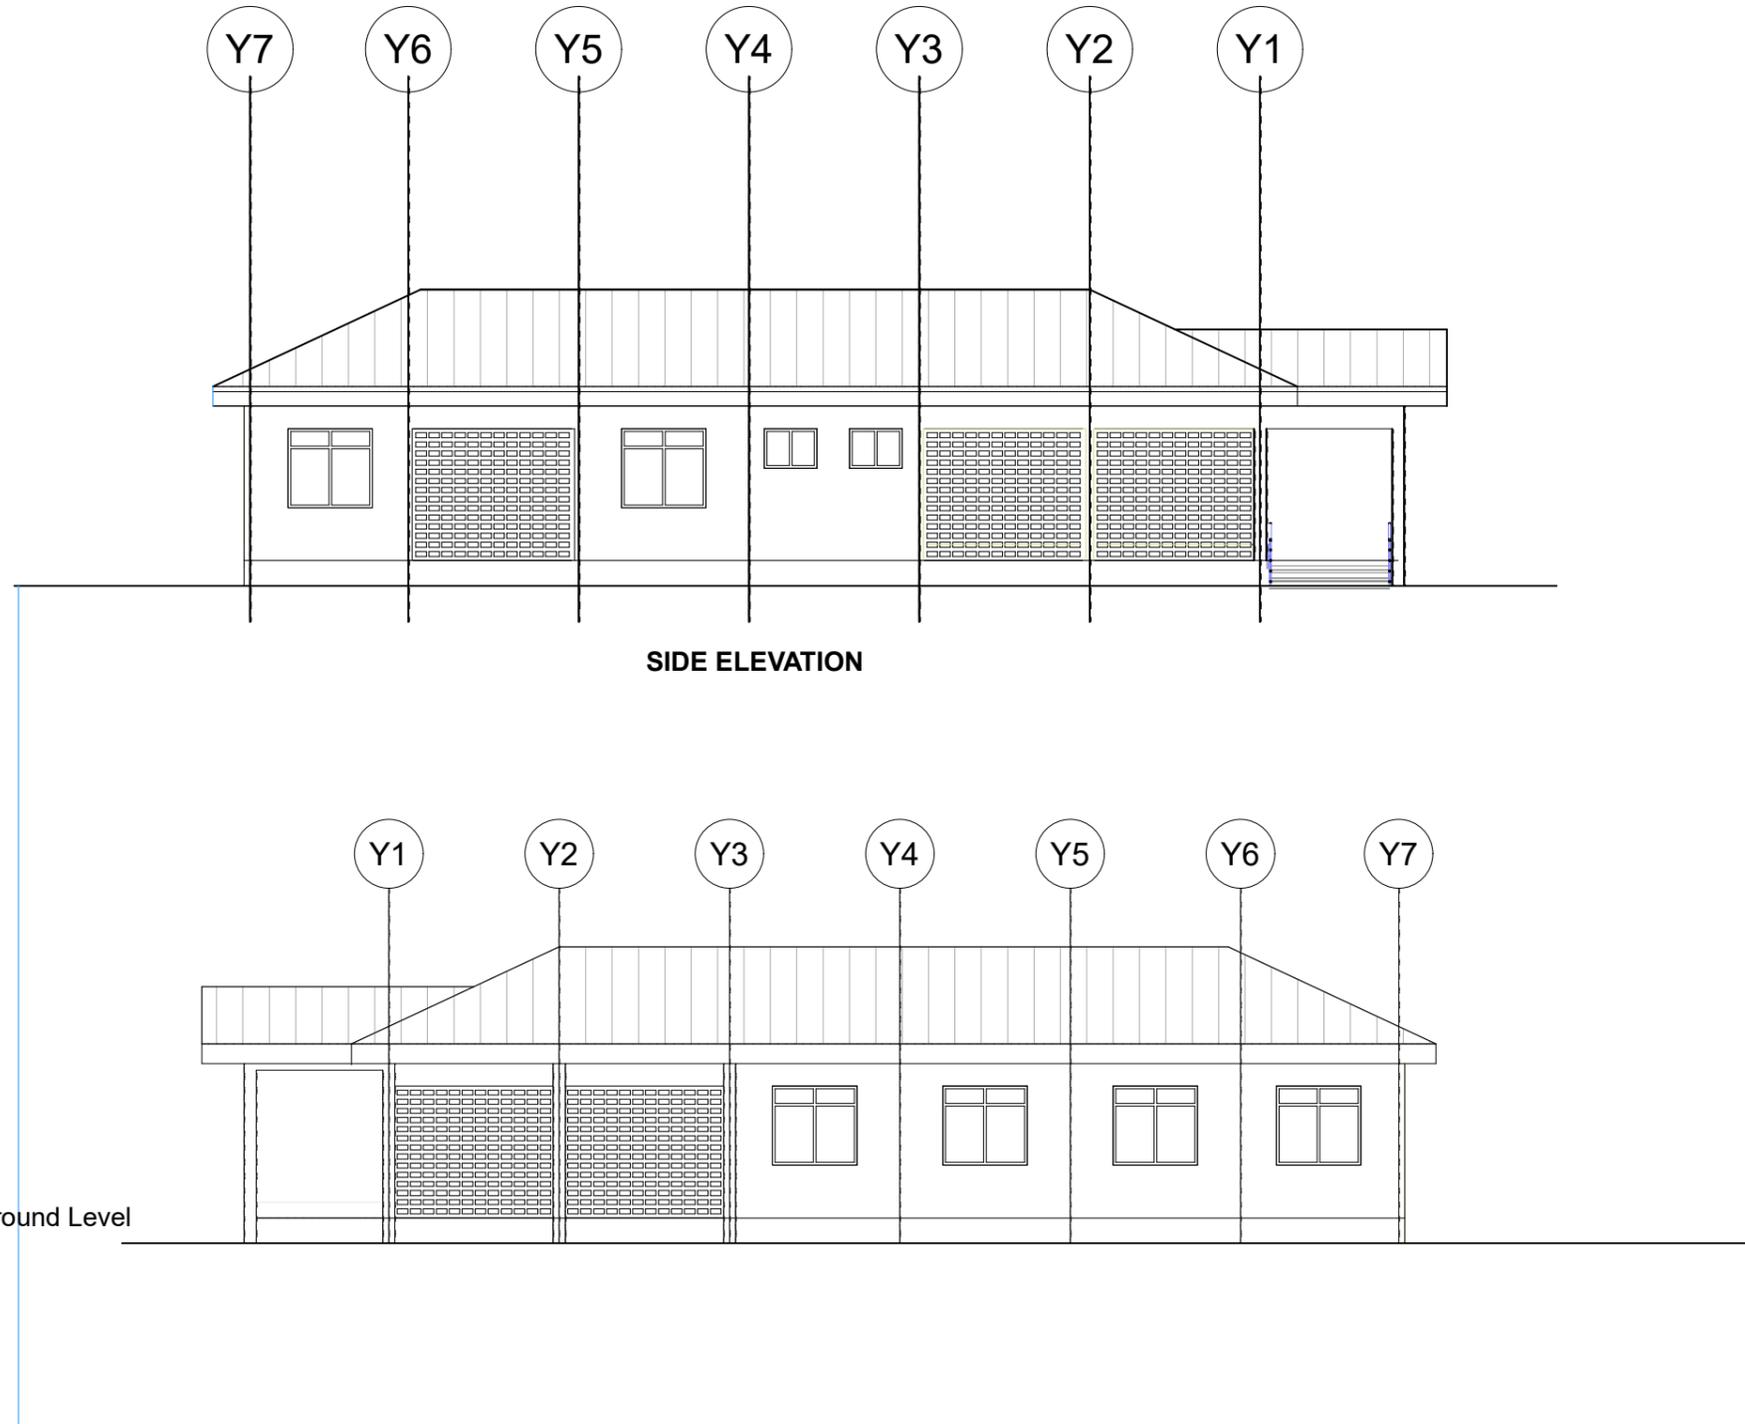

SIDE ELEVATION

Ground Level

Building Section,
Policy Planning Department,
Ministry of Health, Community Development,
Gender, Elderly and Children.
University of Dodoma
College of Humanities and Social Science 11th
Building,
P.O.Box 743
40478 Dodoma

IN COLLABORATION WITH

President Office, Regional Administration and
Local Government
Mkapa Building,
P.O.Box 1923,
41185 Dodoma.

CLIENT

**PRESIDENT'S OFFICE, REGIONAL ADMINISTRATION AND LOCAL
GOVERNMENT MKAPA BUILDING, P.O.BOX 1923,41185 DODOMA.**

PROJECT

**STANDARD DESIGN FOR COUNCIL LEVEL
HOSPITALS**

DRAWING TITLE

**RCH BUILDING
ELEVATIONS**

PROJECT NO.

DRAWN BY;

CHECKED BY;

DATE

IAS

DCNM

MAY,2018

RCH A/302

SCALE 1:100

	D1- (2 NO.)	D3- (13 NOS.)	D4- (6 NOS.)		W1- (12 NO.)	HW 5- (7 NOS.)
	<p>DOOR ELEVATION FROM OUTSIDE</p>	<p>DOOR ELEVATION</p>	<p>DOOR ELEVATION</p>			
STRUCTURAL OPENING SIZE	1500X2500 MM	1000X2500 MM	1000X2500 MM		1500X 1500 MM HIGH	750X 750 MM HIGH
DOOR FRAME	40X140 MM HARDWOOD	40X140 MM HARDWOOD	40X140 MM HARDWOOD	WINDOW FRAME	40X80 MM ALUMINIUM ALLOY PROFILE	
DOOR TYPE	SOLID CORE FLUSH DOORS	SOLID CORE FLUSH DOORS		WINDOW TYPE	SLIDING WINDOW	
INFILL	HARDWOOD	HARDWOODS	HARDWOODS	INFILL	25X6MM TWISTED FLAT BARS PANELS AT 100MM C/C HORIZONTALLY AND 500MM VERTICALLY	
IRONMONGERY	3 LEVER UNION MORTICE LOCK 100MM SPRING HINGES (DOUBLE HINGES) (1.5 SET) PUSH PLATE KICK PLATE RUBBER DOOR STOPER(1 SET) 150MM BARRELL BOLTS	3 LEVER UNION MORTICE LOCK 100MM ALUMINIUM BUTT HINGES (1.5 SET) PUSH PLATE RUBBER DOOR STOPER(1 SET) 150MM BARRELL BOLTS	UNION BATH LOCK 100MM ALUMINIUM BUTT HINGES (1.5 SET) PUSH PLATE 150MM BARRELL BOLTS	IRONMONGERY	UNION WINDOW LOCK	
LOCATION	THEATRE ROOM, DISPENSING. STORES AND EXITS	CONSULATION ROOMS	SOLID CORE FLUSH DOORS SHOWERS, WCS AND STORES	PROFILE	1.4 MM THICKNESS	
				GLASS	5MM CLEAR DOUBLE TEMPERED GLASS	
				FRAME MATERIALS	ALUMINIUM ALLOY	
				COLOUR	NATURAL	
				PROFILE DEPTH	NOT LESS THAN 80MM	
				HARDWARE	EX GERMANY	
				SURFACE TREATMENT	ANODIZED 10-15 MICRONS	
				LOCATION	ADOLESCENT, OFFICES, FP, PMTC, ANC, DISPENSING, VACCINATION, PEDIATRIC	TOILETS.
DOORS				WINDOWS		

Building Section, Policy Planning Department, Ministry of Health, Community Development, Gender, Eldery and Children. University of Dodoma College of Humanities and Social Science 11th Building, P.O.Box 743 40478 Dodoma	President Office, Regional Administration and Local Government Mkapa Building, P.O.Box 1923, 41185 Dodoma.	CLIENT PRESIDENT'S OFFICE, REGIONAL ADMINISTRATION AND LOCAL GOVERNMENT MKAPA BUILDING, P.O.BOX 1923, 41185 DODOMA. PROJECT STANDARD DESIGN FOR COUNCIL LEVEL HOSPITALS	DRAWING TITLE		
			RCH BUILDING SCHEDULE OF WINDOWS AND DOORS		
		PROJECT NO.			
		DRAWN BY;	IAS		
		CHECKED BY;	DCNM		
		DATE	MAY,2018	SCALE	1:100