

Building Section,  
 Policy Planning Department,  
 Ministry of Health, Community Development,  
 Gender, Elderly and Children.  
 University of Dodoma  
 College of Humanities and Social Science 11th  
 Building,  
 P.O.Box 743  
 40478 Dodoma

IN COLLABORATION WITH

President Office, Regional Administration and  
 Local Government  
 Mkapa Building,  
 P.O.Box 1923,  
 41185 Dodoma.

CLIENT

PRESIDENT'S OFFICE, REGIONAL ADMINISTRATION AND LOCAL  
 GOVERNMENT MKAPA BUILDING, P.O.BOX 1923, 41185 DODOMA.

PROJECT

**STANDARD DESIGN FOR COUNCIL LEVEL  
 HOSPITALS IN TANZANIA**

DRAWING TITLE

**SECURITY HOUSE  
 FLOOR PLAN**

PROJECT NO.

DRAWN BY;

CHECKED BY;

DATE


IAS

DCNM

MAY, 2018

**SH A/101**

SCALE 1:100

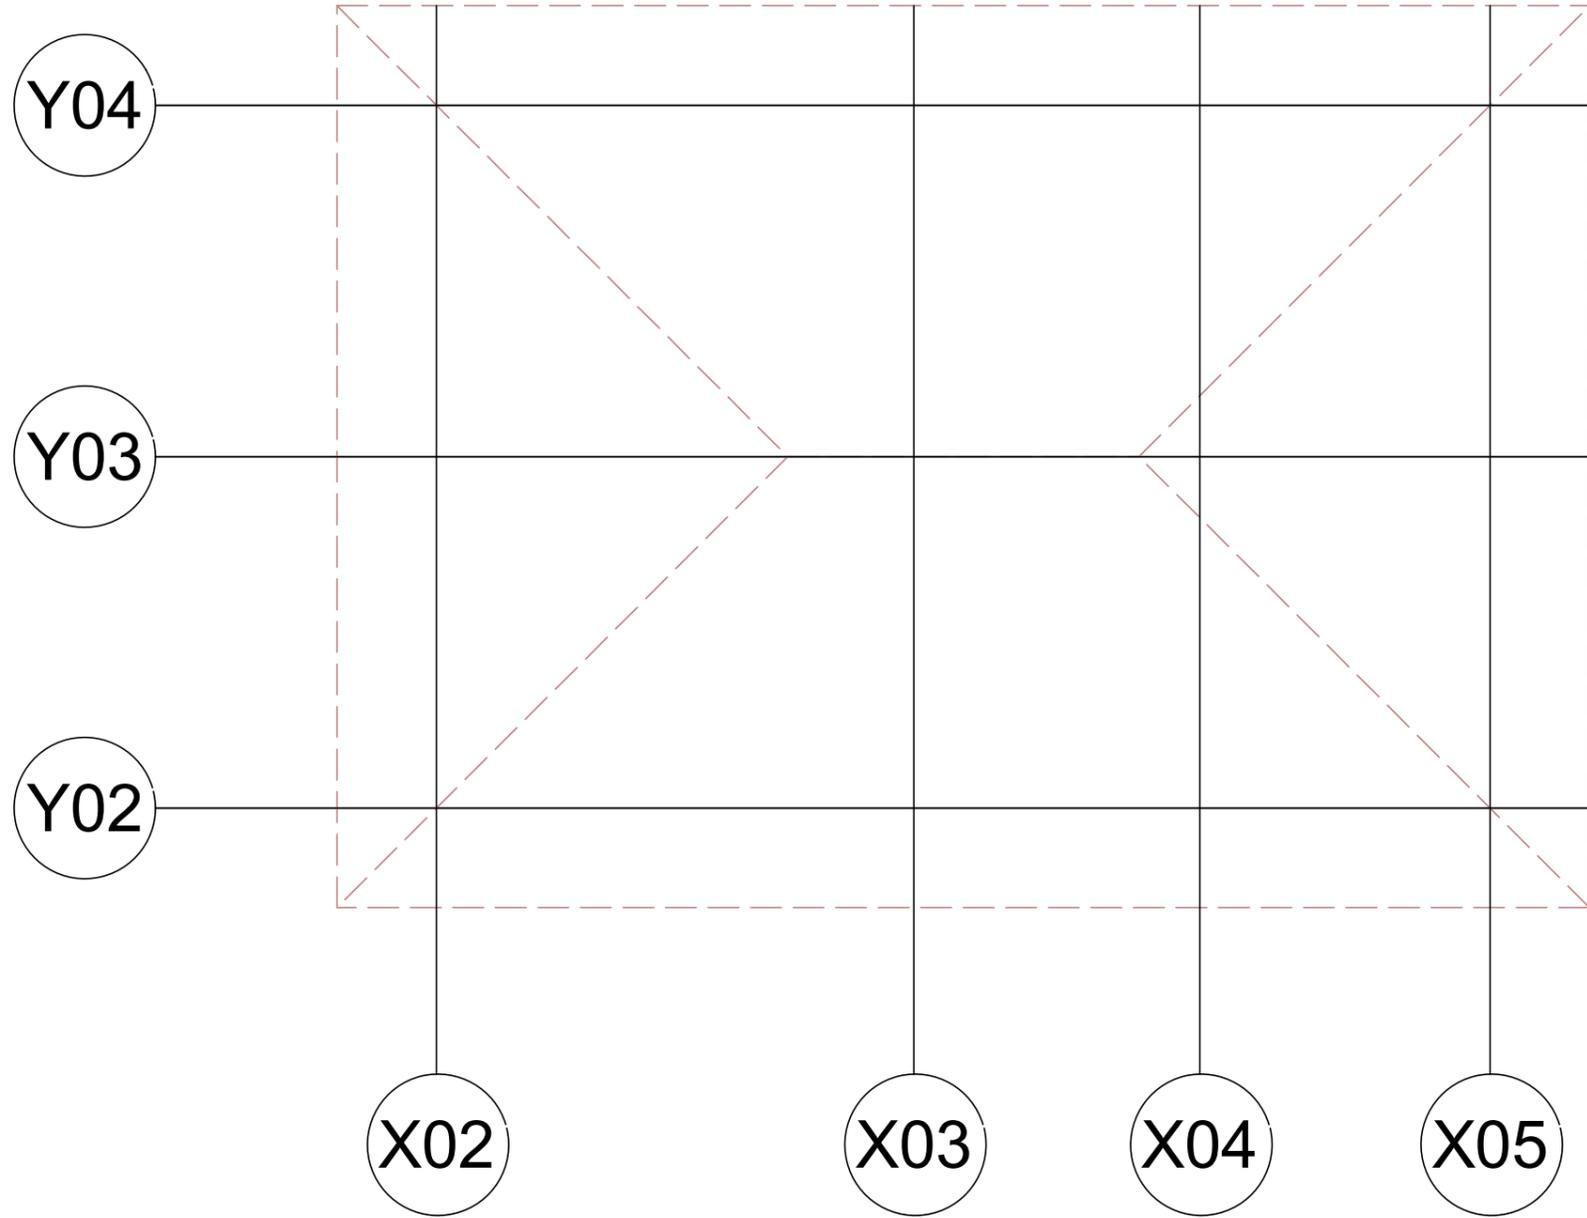

Building Section,  
 Policy Planning Department,  
 Ministry of Health, Community Development,  
 Gender, Eldery and Children.  
 University of Dodoma  
 College of Humanities and Social Science 11th  
 Building,  
 P.O.Box 743  
 40478 Dodoma


*IN COLLABORATION WITH*

President Office, Regional Administration and  
 Local Government  
 Mkapa Building,  
 P.O.Box 1923,  
 41185 Dodoma.


CLIENT  
 PRESIDENT'S OFFICE, REGIONAL ADMINISTRATION AND LOCAL  
 GOVERNMENT MKAPA BUILDING, P.O.BOX 1923, 41185 DODOMA.  
 PROJECT  
**STANDARD DESIGN FOR COUNCIL LEVEL  
 HOSPITALS IN TANZANIA**

DRAWING TITLE		
<b>SECURITY HOUSE</b>		
ROOF LAYOUT PLAN		
PROJECT NO.		<b>SH A/102</b>
DRAWN BY:	IAS	
CHECKED BY:	DCNM	
DATE	MAY,2018	SCALE 1:100

IT 5 Resincot Aluzinc Sheets on  
 Pressure Impregnated Ceiling Battens to Manufacturers Details on  
 Pressure Impregnated Roof Trusses/ Rafters to Engineers Details on  
 100 x 50 mm Pressure Impregnated Wall Plate  
 50 x 50mm Pressure Impregnated Ceiling Brandening at 60 x 1200 Centres

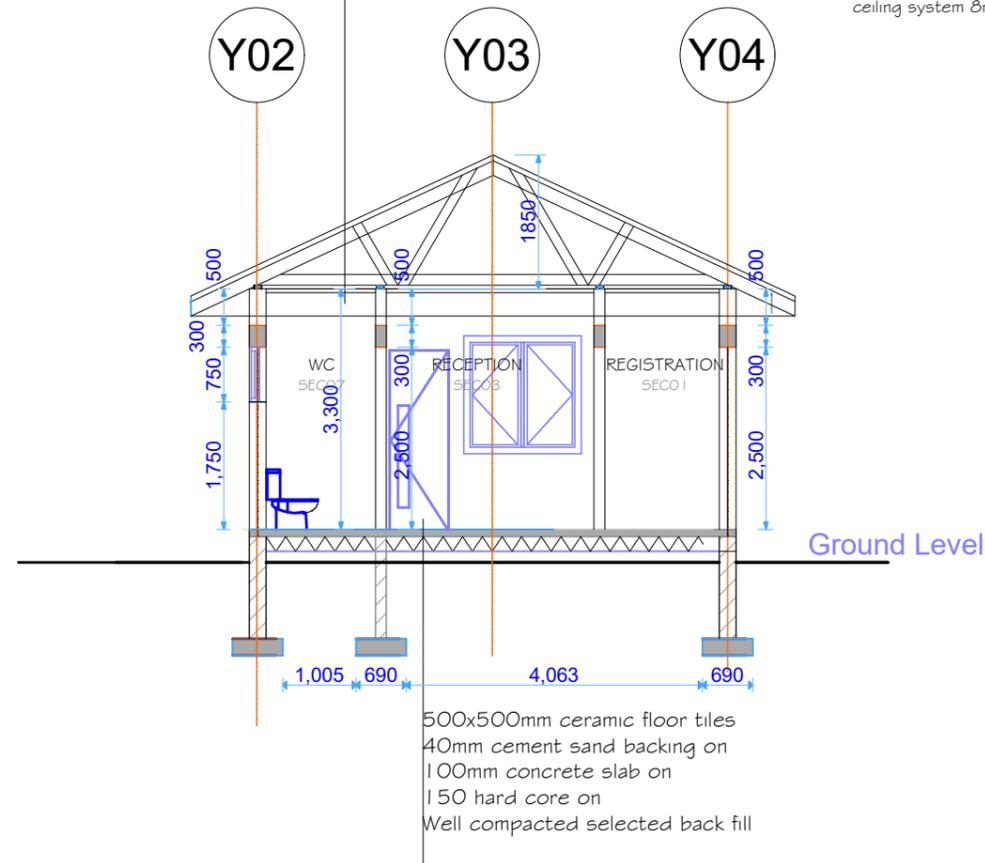

IT 5 Resincot Aluzinc Sheets on  
 Pressure Impregnated Ceiling Battens to Manufacturers Details on  
 Pressure Impregnated Roof Trusses/ Rafters to Engineers Details on  
 100 x 50 mm Pressure Impregnated Wall Plate  
 50 x 50mm Pressure Impregnated Ceiling Brandening at 60 x 1200 Centres  
 ceiling system 8mm thick with an epoxy coating including all necessary accessories, ceiling joint and plain cornices.

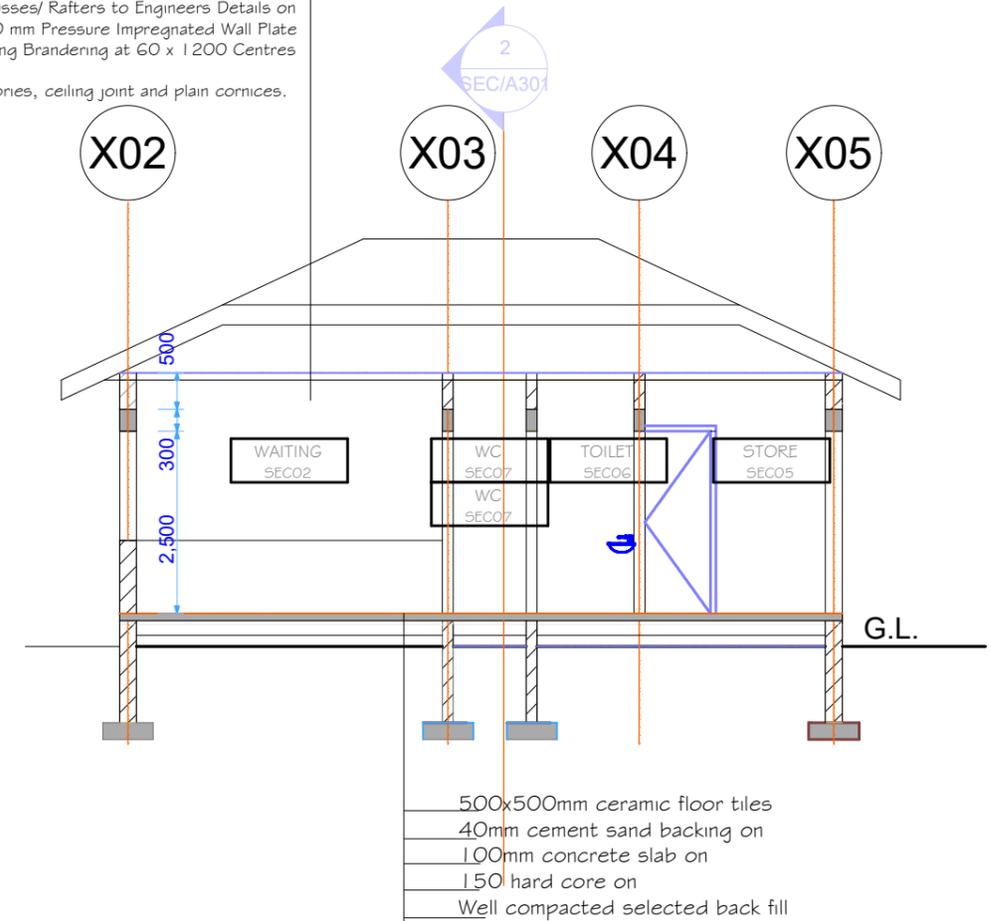

Building Section,  
 Policy Planning Department,  
 Ministry of Health, Community Development,  
 Gender, Eldery and Children.  
 University of Dodoma  
 College of Humanities and Social Science 11th  
 Building,  
 P.O.Box 743  
 40478 Dodoma

IN COLLABORATION WITH

President Office, Regional Administration and  
 Local Government  
 Mkapa Building,  
 P.O.Box 1923,  
 41185 Dodoma.

CLIENT

PRESIDENT'S OFFICE, REGIONAL ADMINISTRATION AND LOCAL  
 GOVERNMENT MKAPA BUILDING, P.O.BOX 1923, 41185 DODOMA.

PROJECT

**STANDARD DESIGN FOR COUNCIL LEVEL  
 HOSPITALS IN TANZANIA**

DRAWING TITLE

**SECURITY HOUSE**  
 TYPICAL SECTIONS

PROJECT NO.

DRAWN BY;

CHECKED BY;

DATE


IAS

DCNM


MAY,2018

**SH A /201**


SCALE 1:100

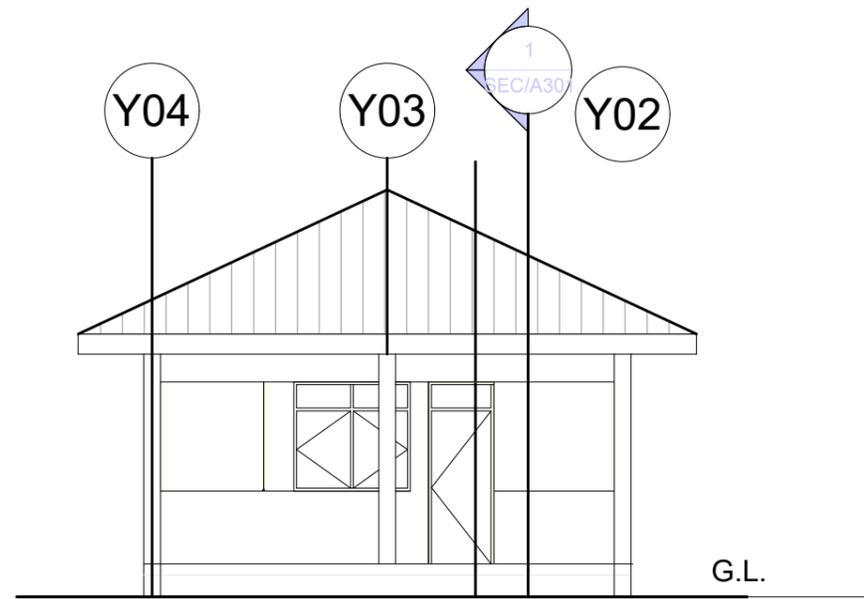


SIDE ELEVATION

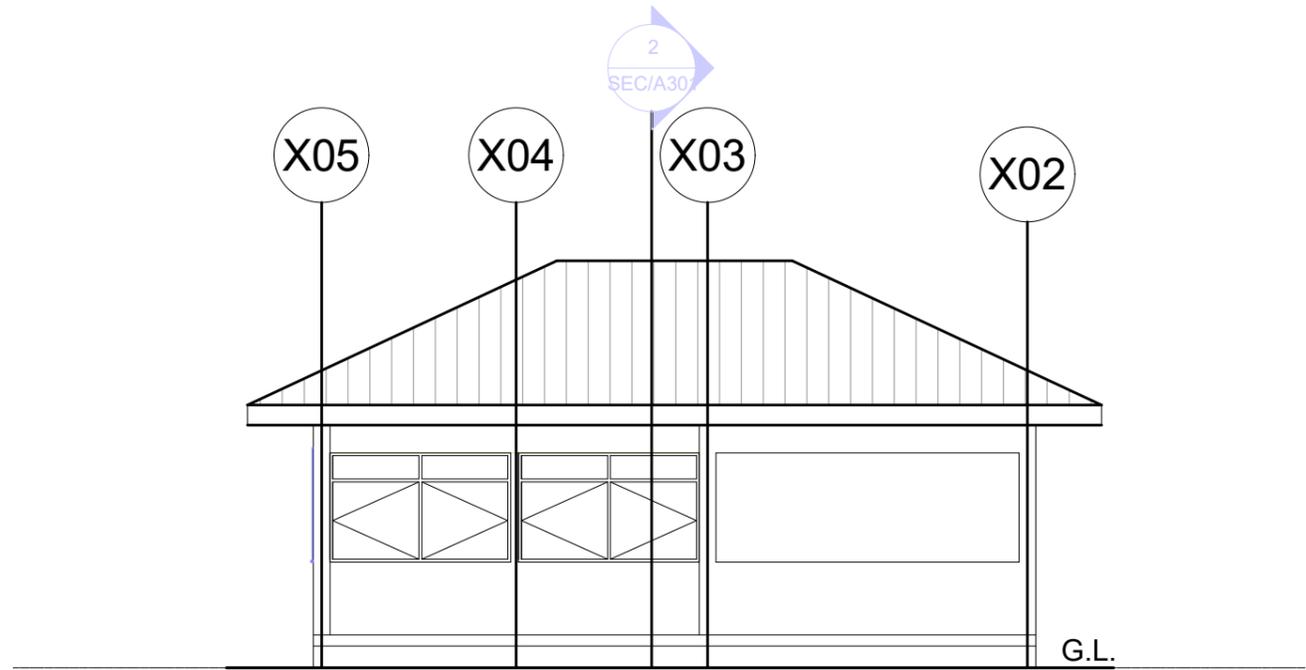

FRONT ELEVATION

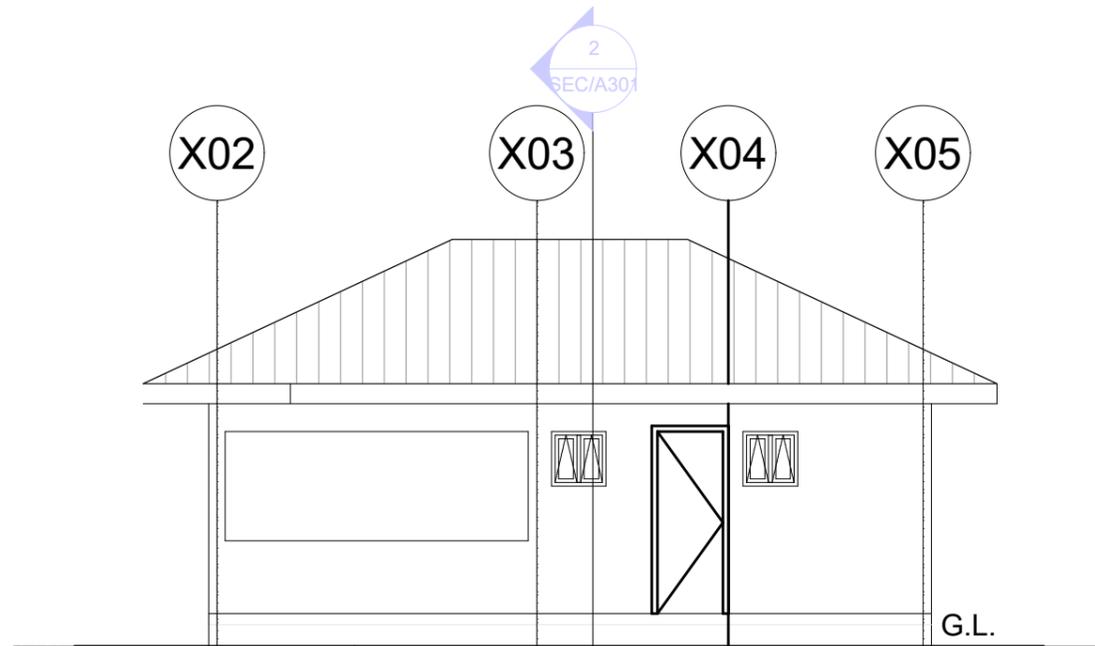

REAR ELEVATION

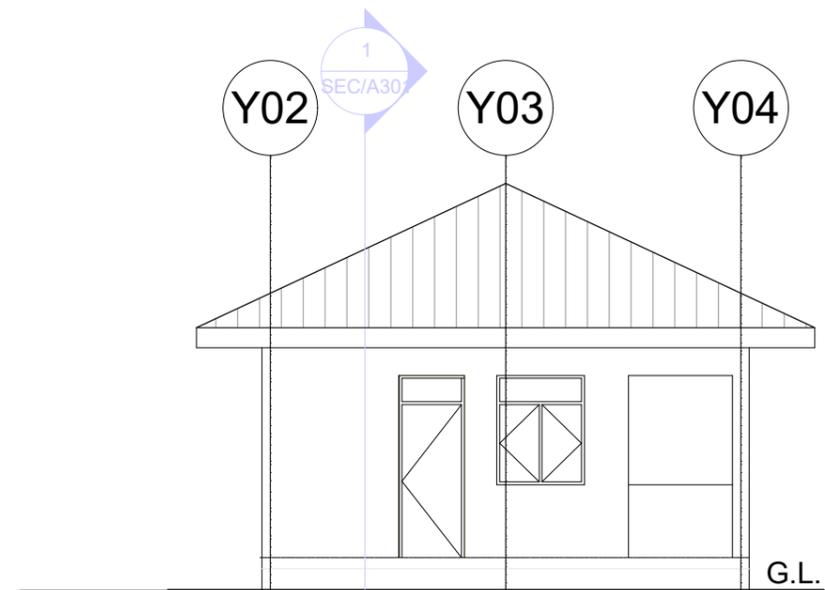

SIDE ELEVATION

Building Section,  
Policy Planning Department,  
Ministry of Health, Community Development,  
Gender, Eldery and Children.  
University of Dodoma  
College of Humanities and Social Science 11th  
Building,  
P.O.Box 743  
40478 Dodoma

IN COLLABORATION WITH

President Office, Regional Administration and  
Local Government  
Mkapa Building,  
P.O.Box 1923,  
41185 Dodoma.

CLIENT

PRESIDENT'S OFFICE, REGIONAL ADMINISTRATION AND LOCAL  
GOVERNMENT MKAPA BUILDING, P.O.BOX 1923, 41185 DODOMA.

PROJECT

**STANDARD DESIGN FOR COUNCIL LEVEL  
HOSPITALS IN TANZANIA**

DRAWING TITLE

**SECURITY HOUSE  
ELEVATIONS**

PROJECT NO.

DRAWN BY;

CHECKED BY;

DATE

IAS

DCNM

MAY,2018

**SH A /301**

SCALE 1:100